



Section C C

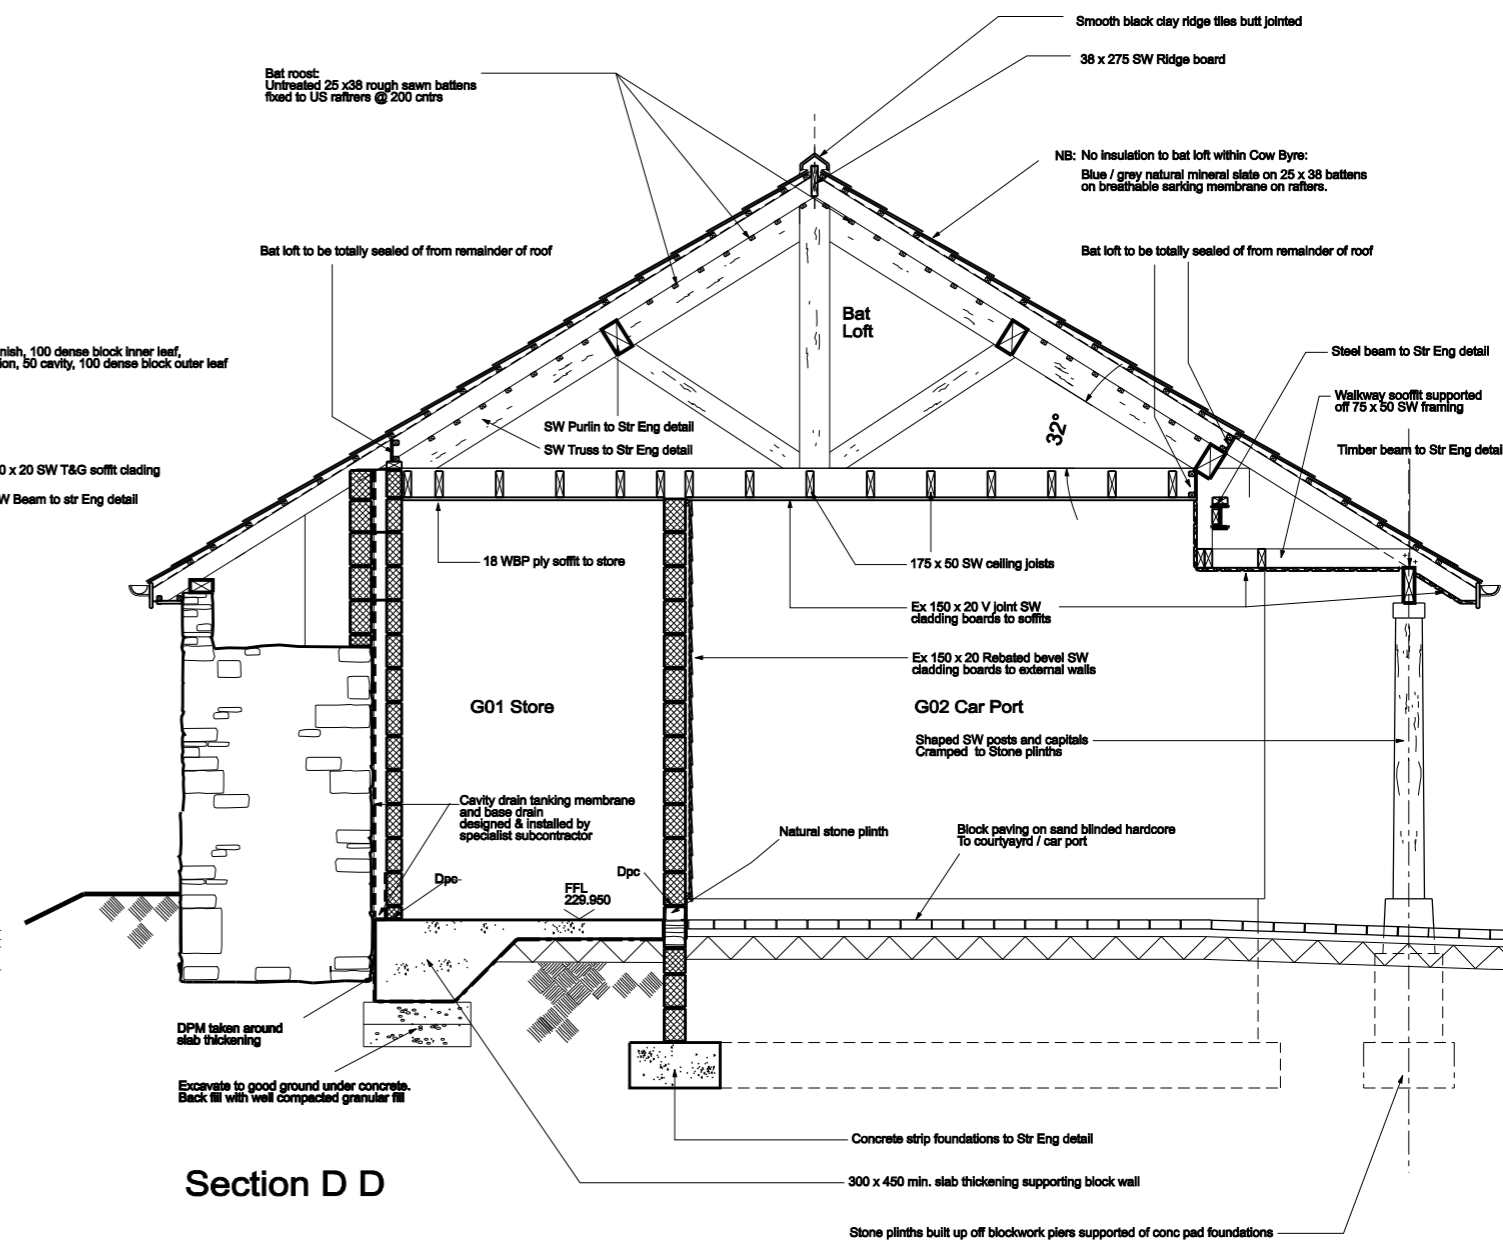

Section D D

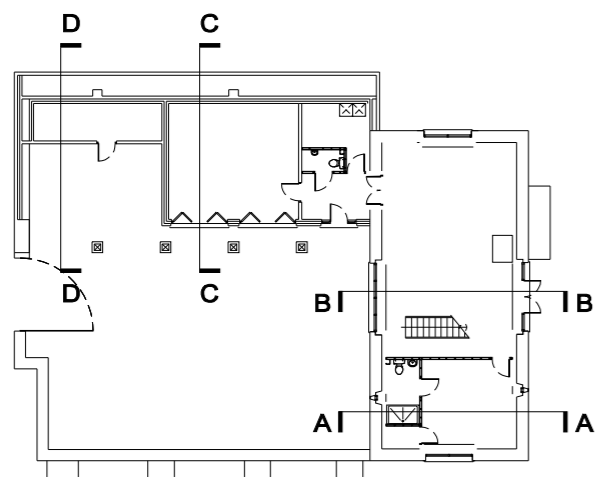

Section Locations

# Tender

Revision A - 22 June 2006  
Floor insulation increased to 60mm  
Inner leaf block specification altered

**Richard Whitaker Architects**

43 Plas Saint Andresse,  
Penarth Haven,  
Penarth,  
S Glam.  
CF64 1BW.

Tel. 029 2071 2631  
Mob. 0781 8888 070  
Email. mail@richardwhitaker.com

Title: Sections Sheet 02

Drawing No: T 06

Scale: 1:25 @ A1 Date: Mar 06 Revision: A